

47 GOMEZ STREET DEVELOPMENT
WINNIPEG MB


1 SITE PLAN
1" = 60'-0"




SCALE:
PROJECT NUMBER:
DATE:

1" = 60'-0"
17.55201
24/08/17



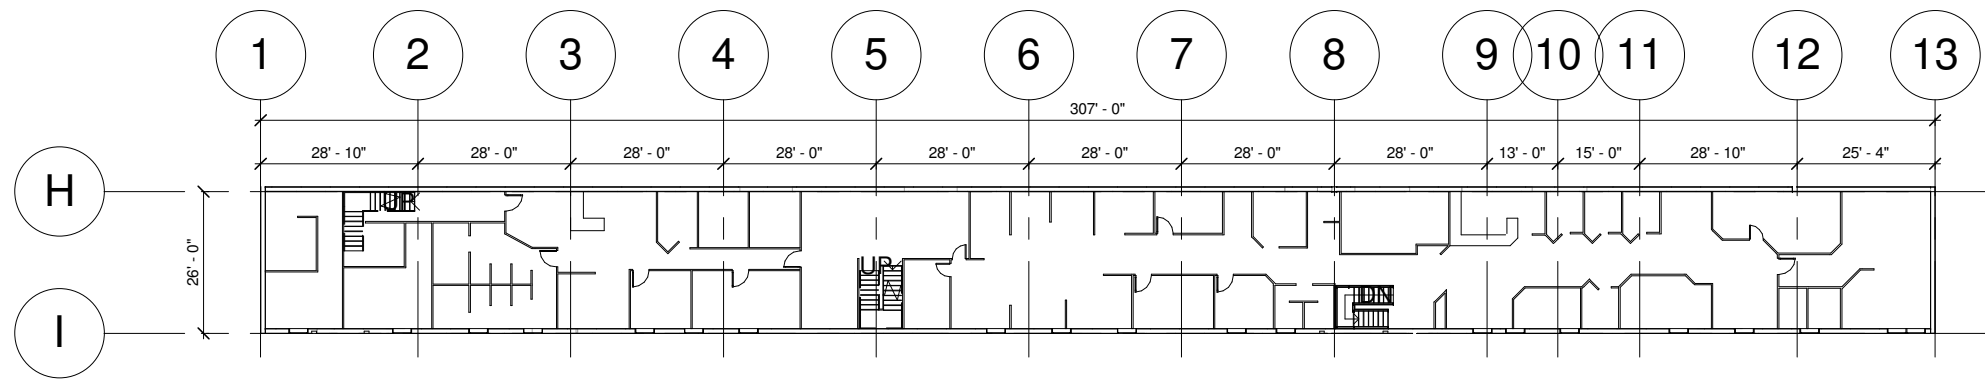

EXISTING SECOND FLOOR PLAN

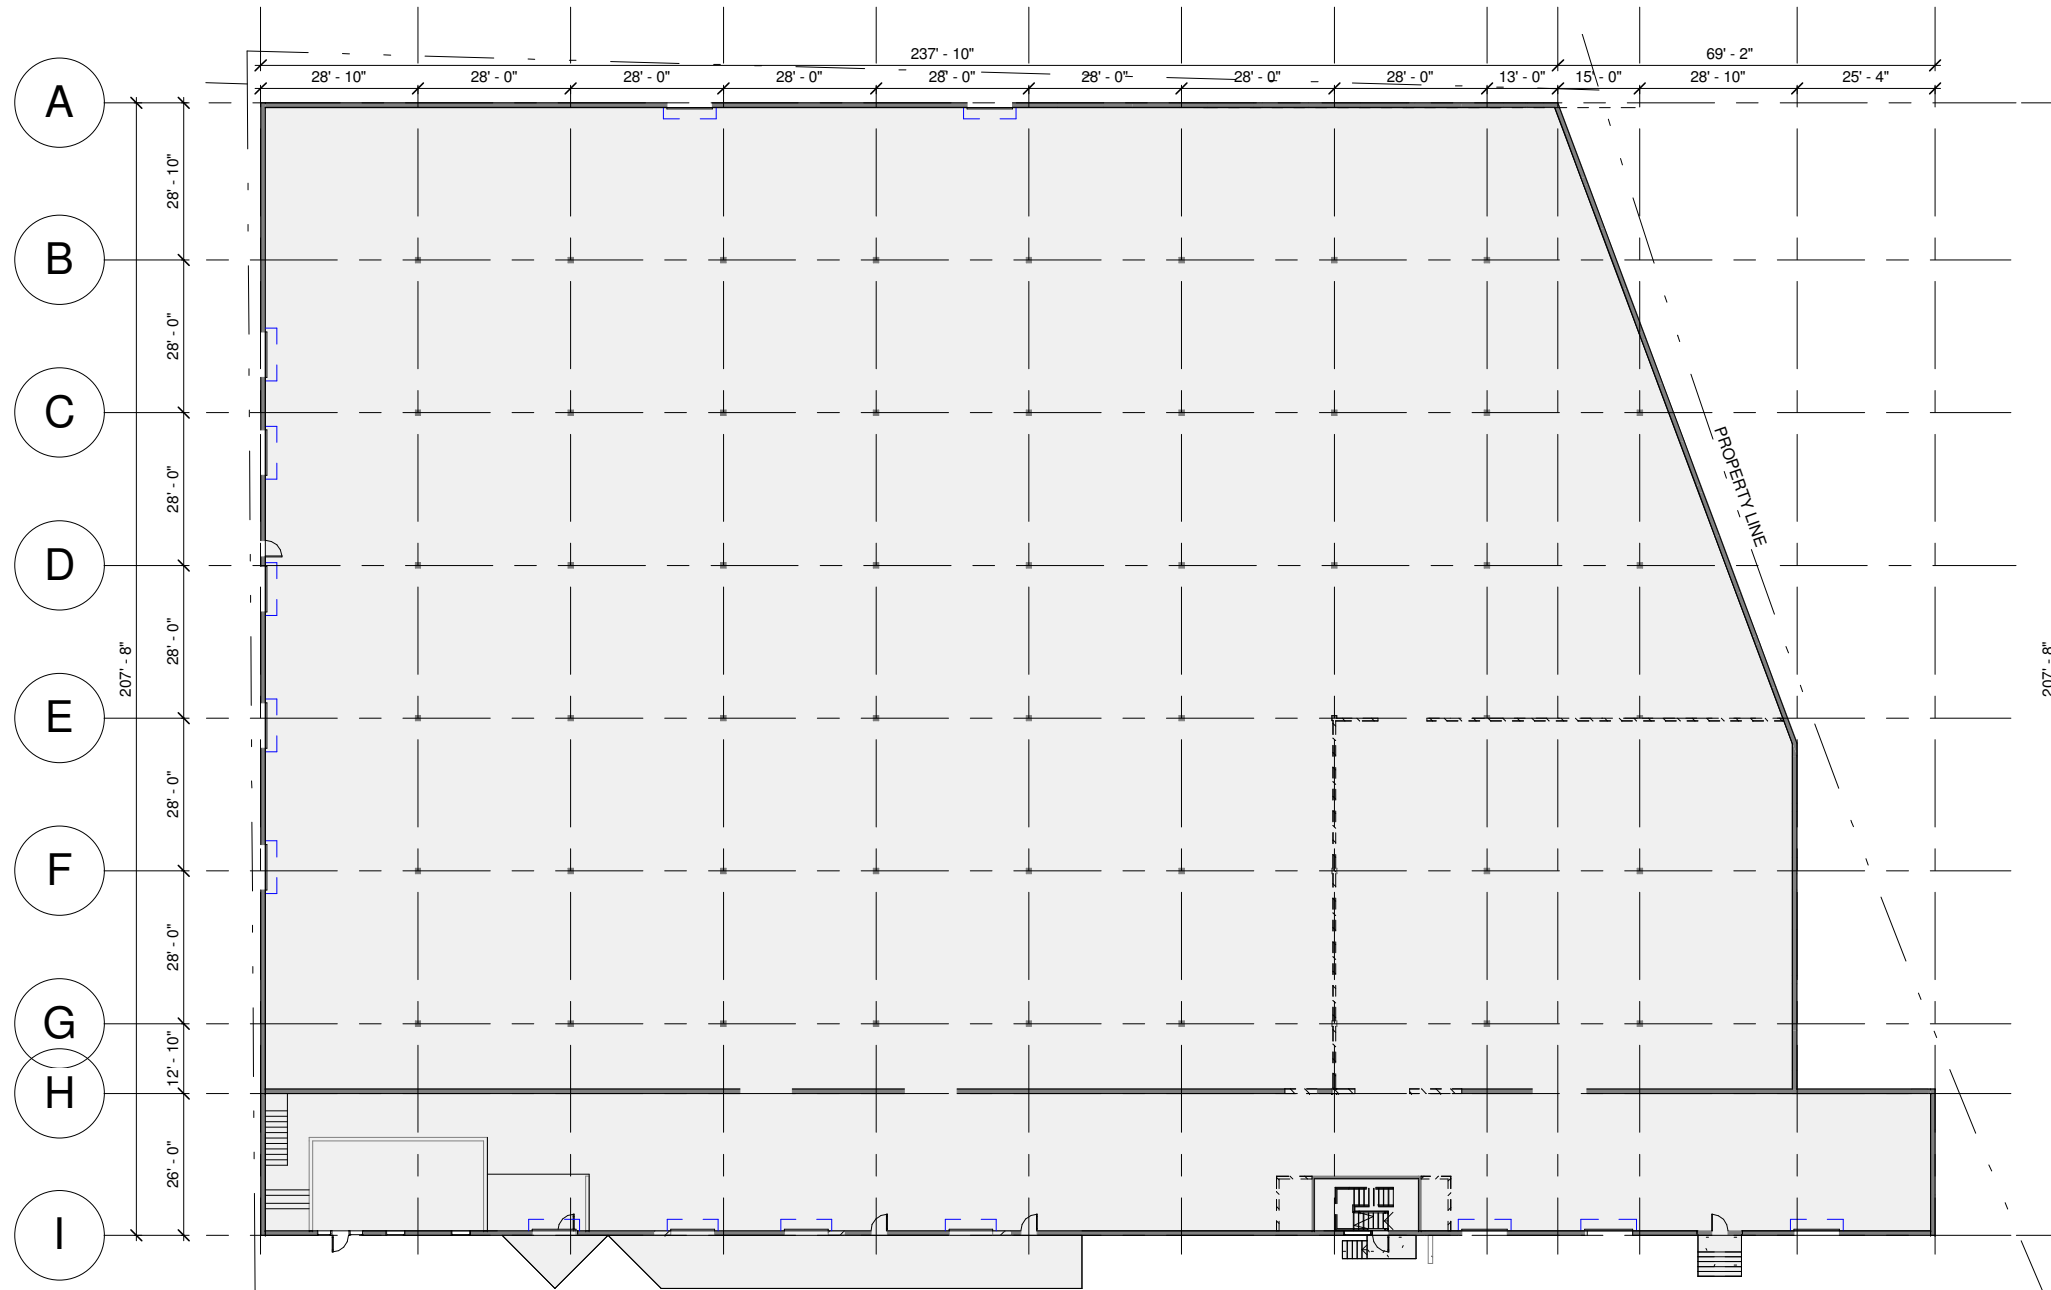

EXISTING FIRST FLOOR PLAN


EXISTING BUILDING
57,000 SF

47 GOMEZ STREET DEVELOPMENT
WINNIPEG MB


SCALE:
PROJECT NUMBER:
DATE:

1/32" = 1'-0"
17.55201
24/08/17




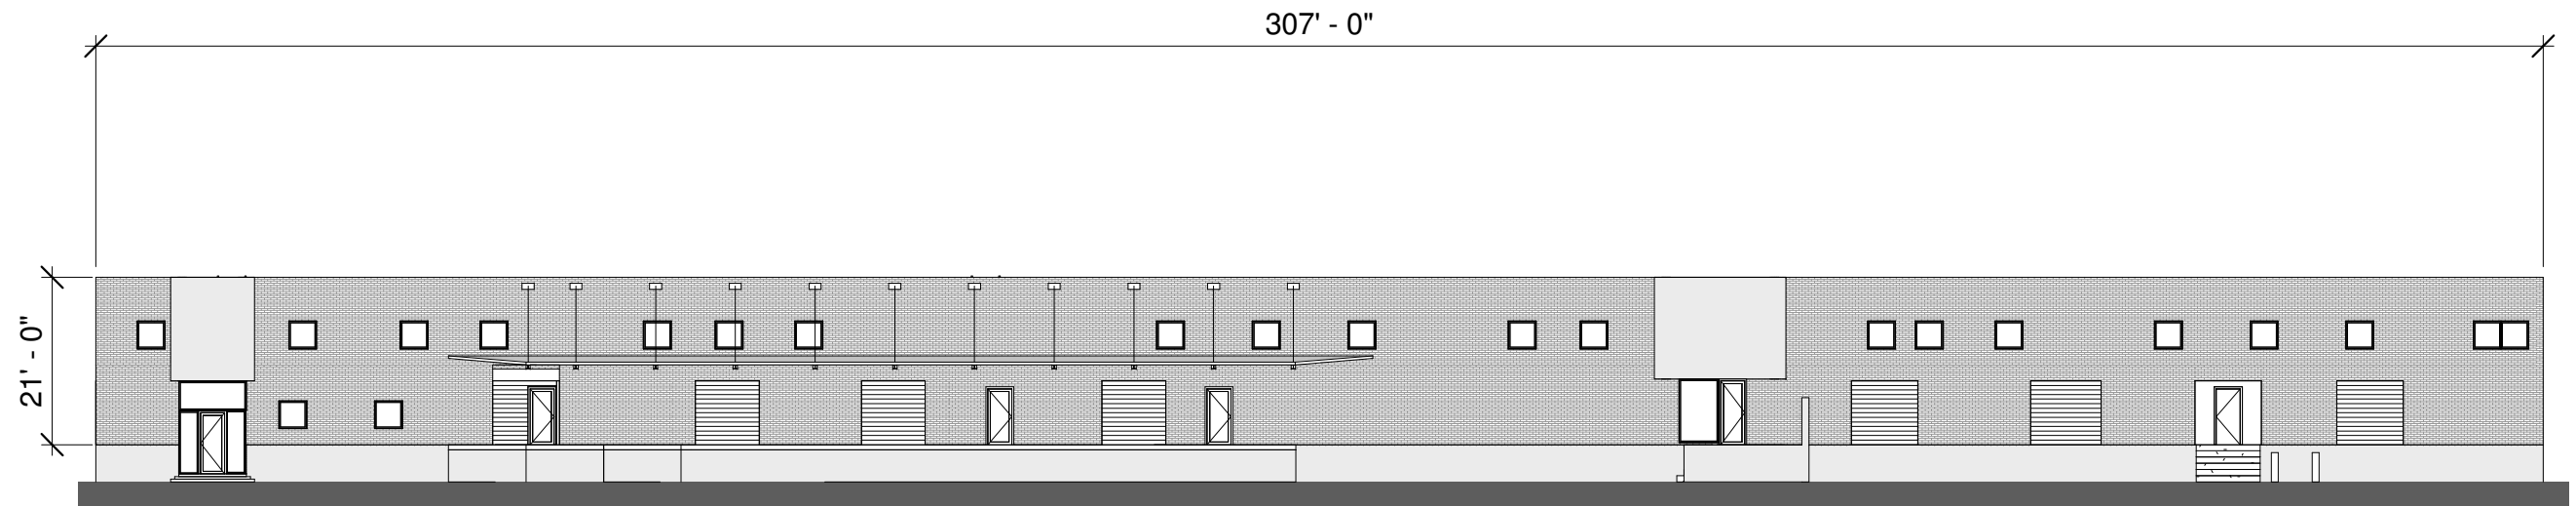


1 WEST ELEVATION
3/64" = 1'-0"

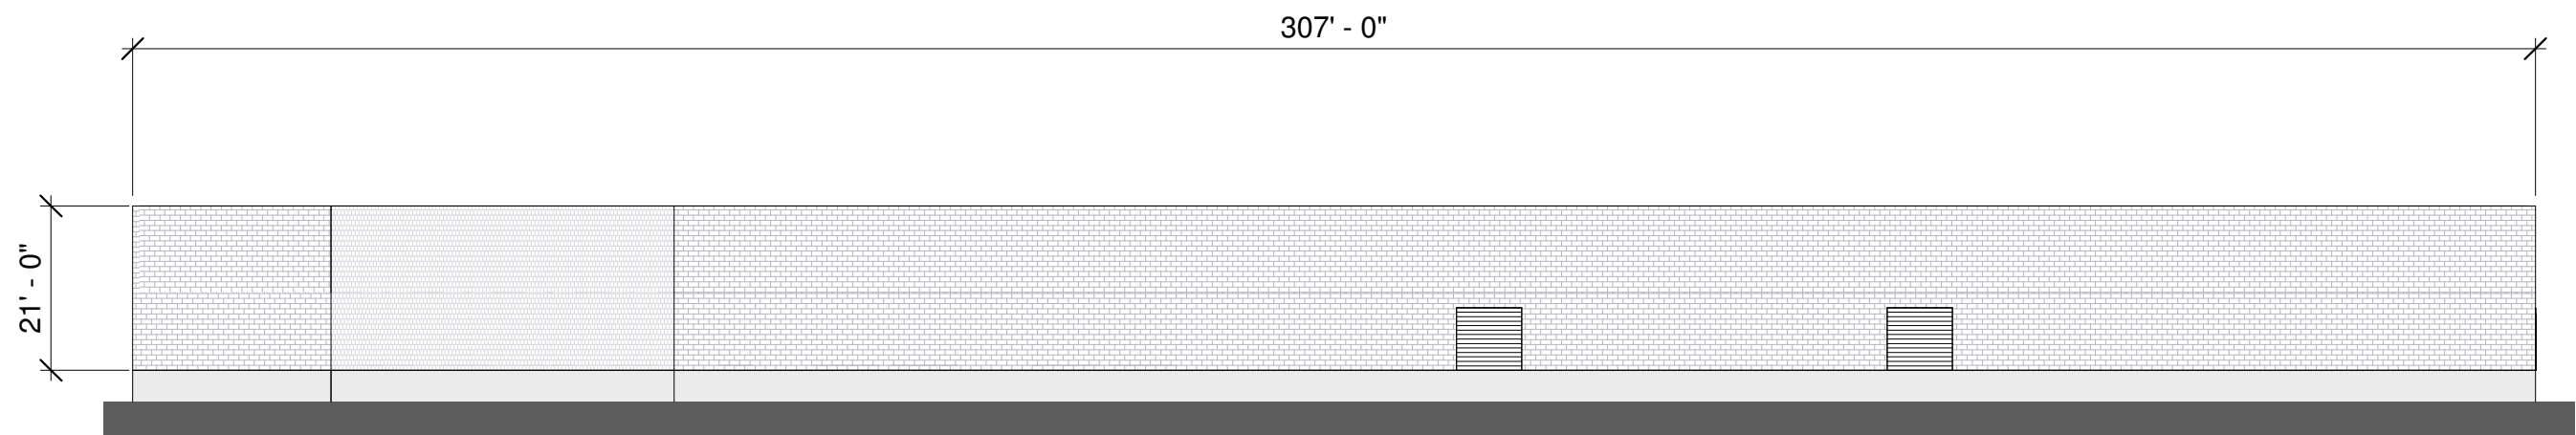

2 EAST ELEVATION
3/64" = 1'-0"

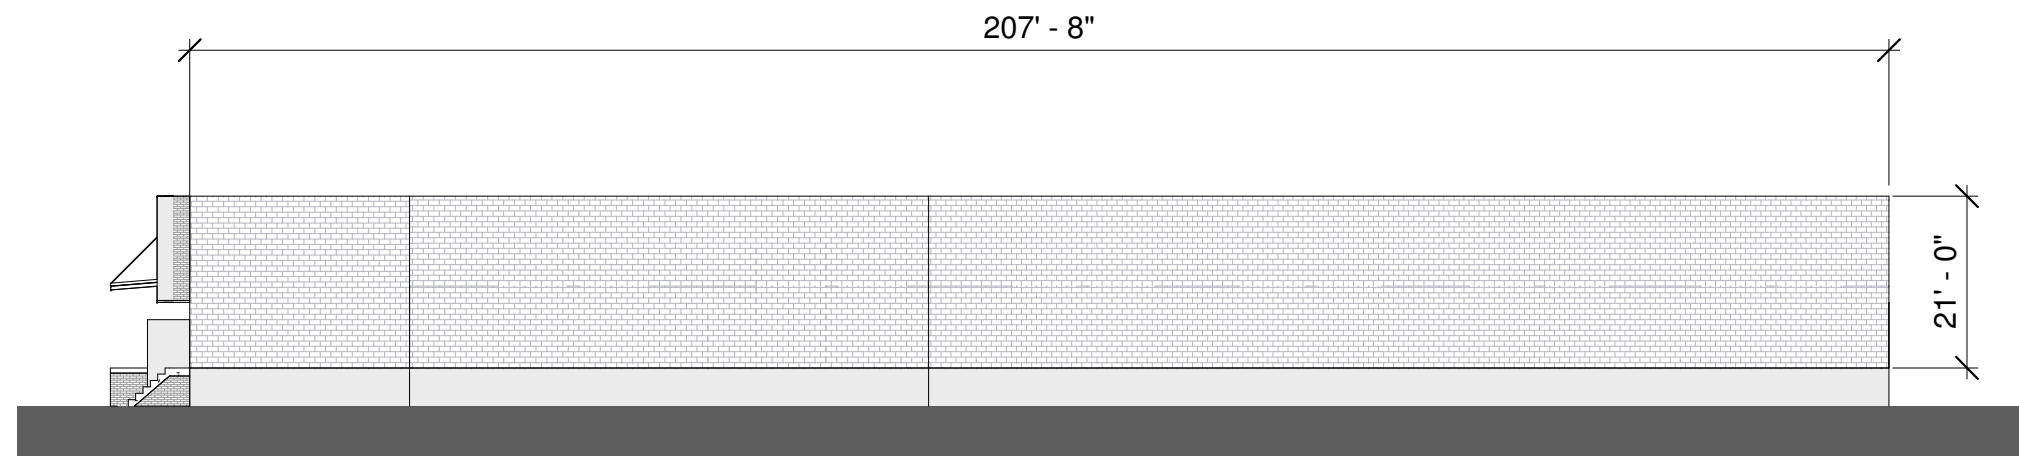

1 SOUTH ELEVATION
3/64" = 1'-0"

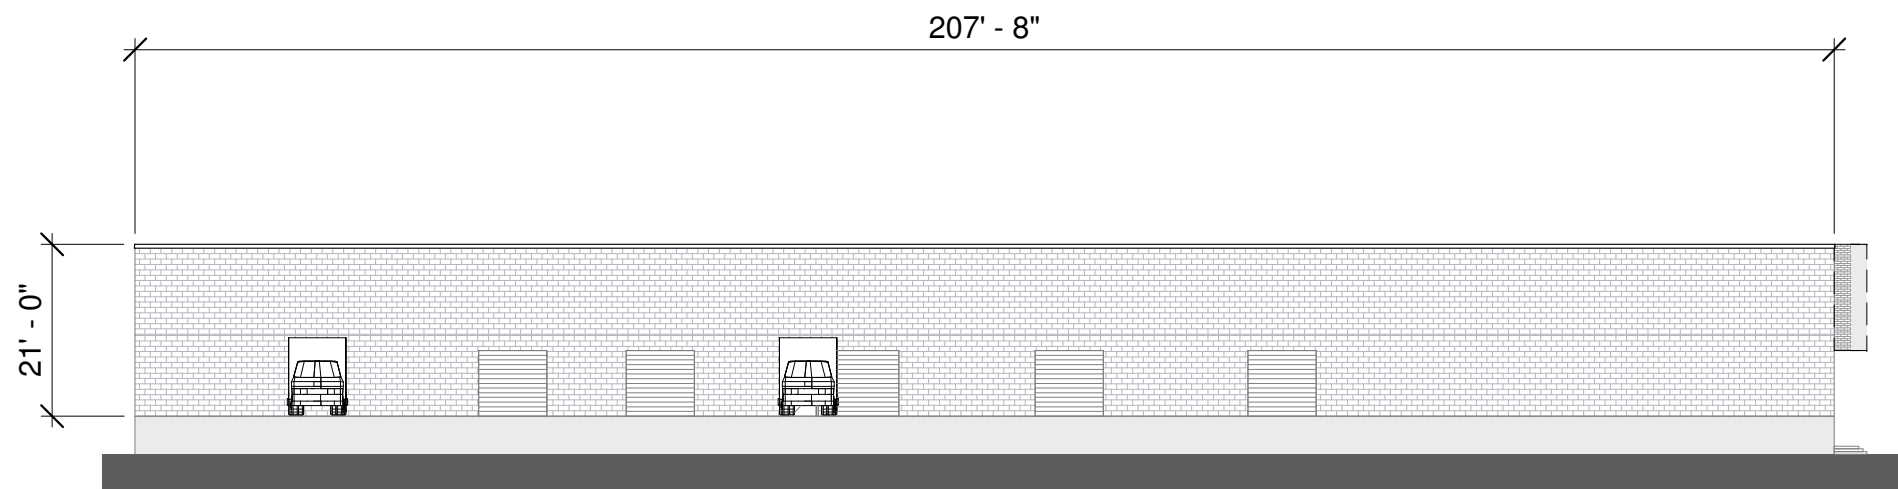

2 NORTH ELEVATION
3/64" = 1'-0"